
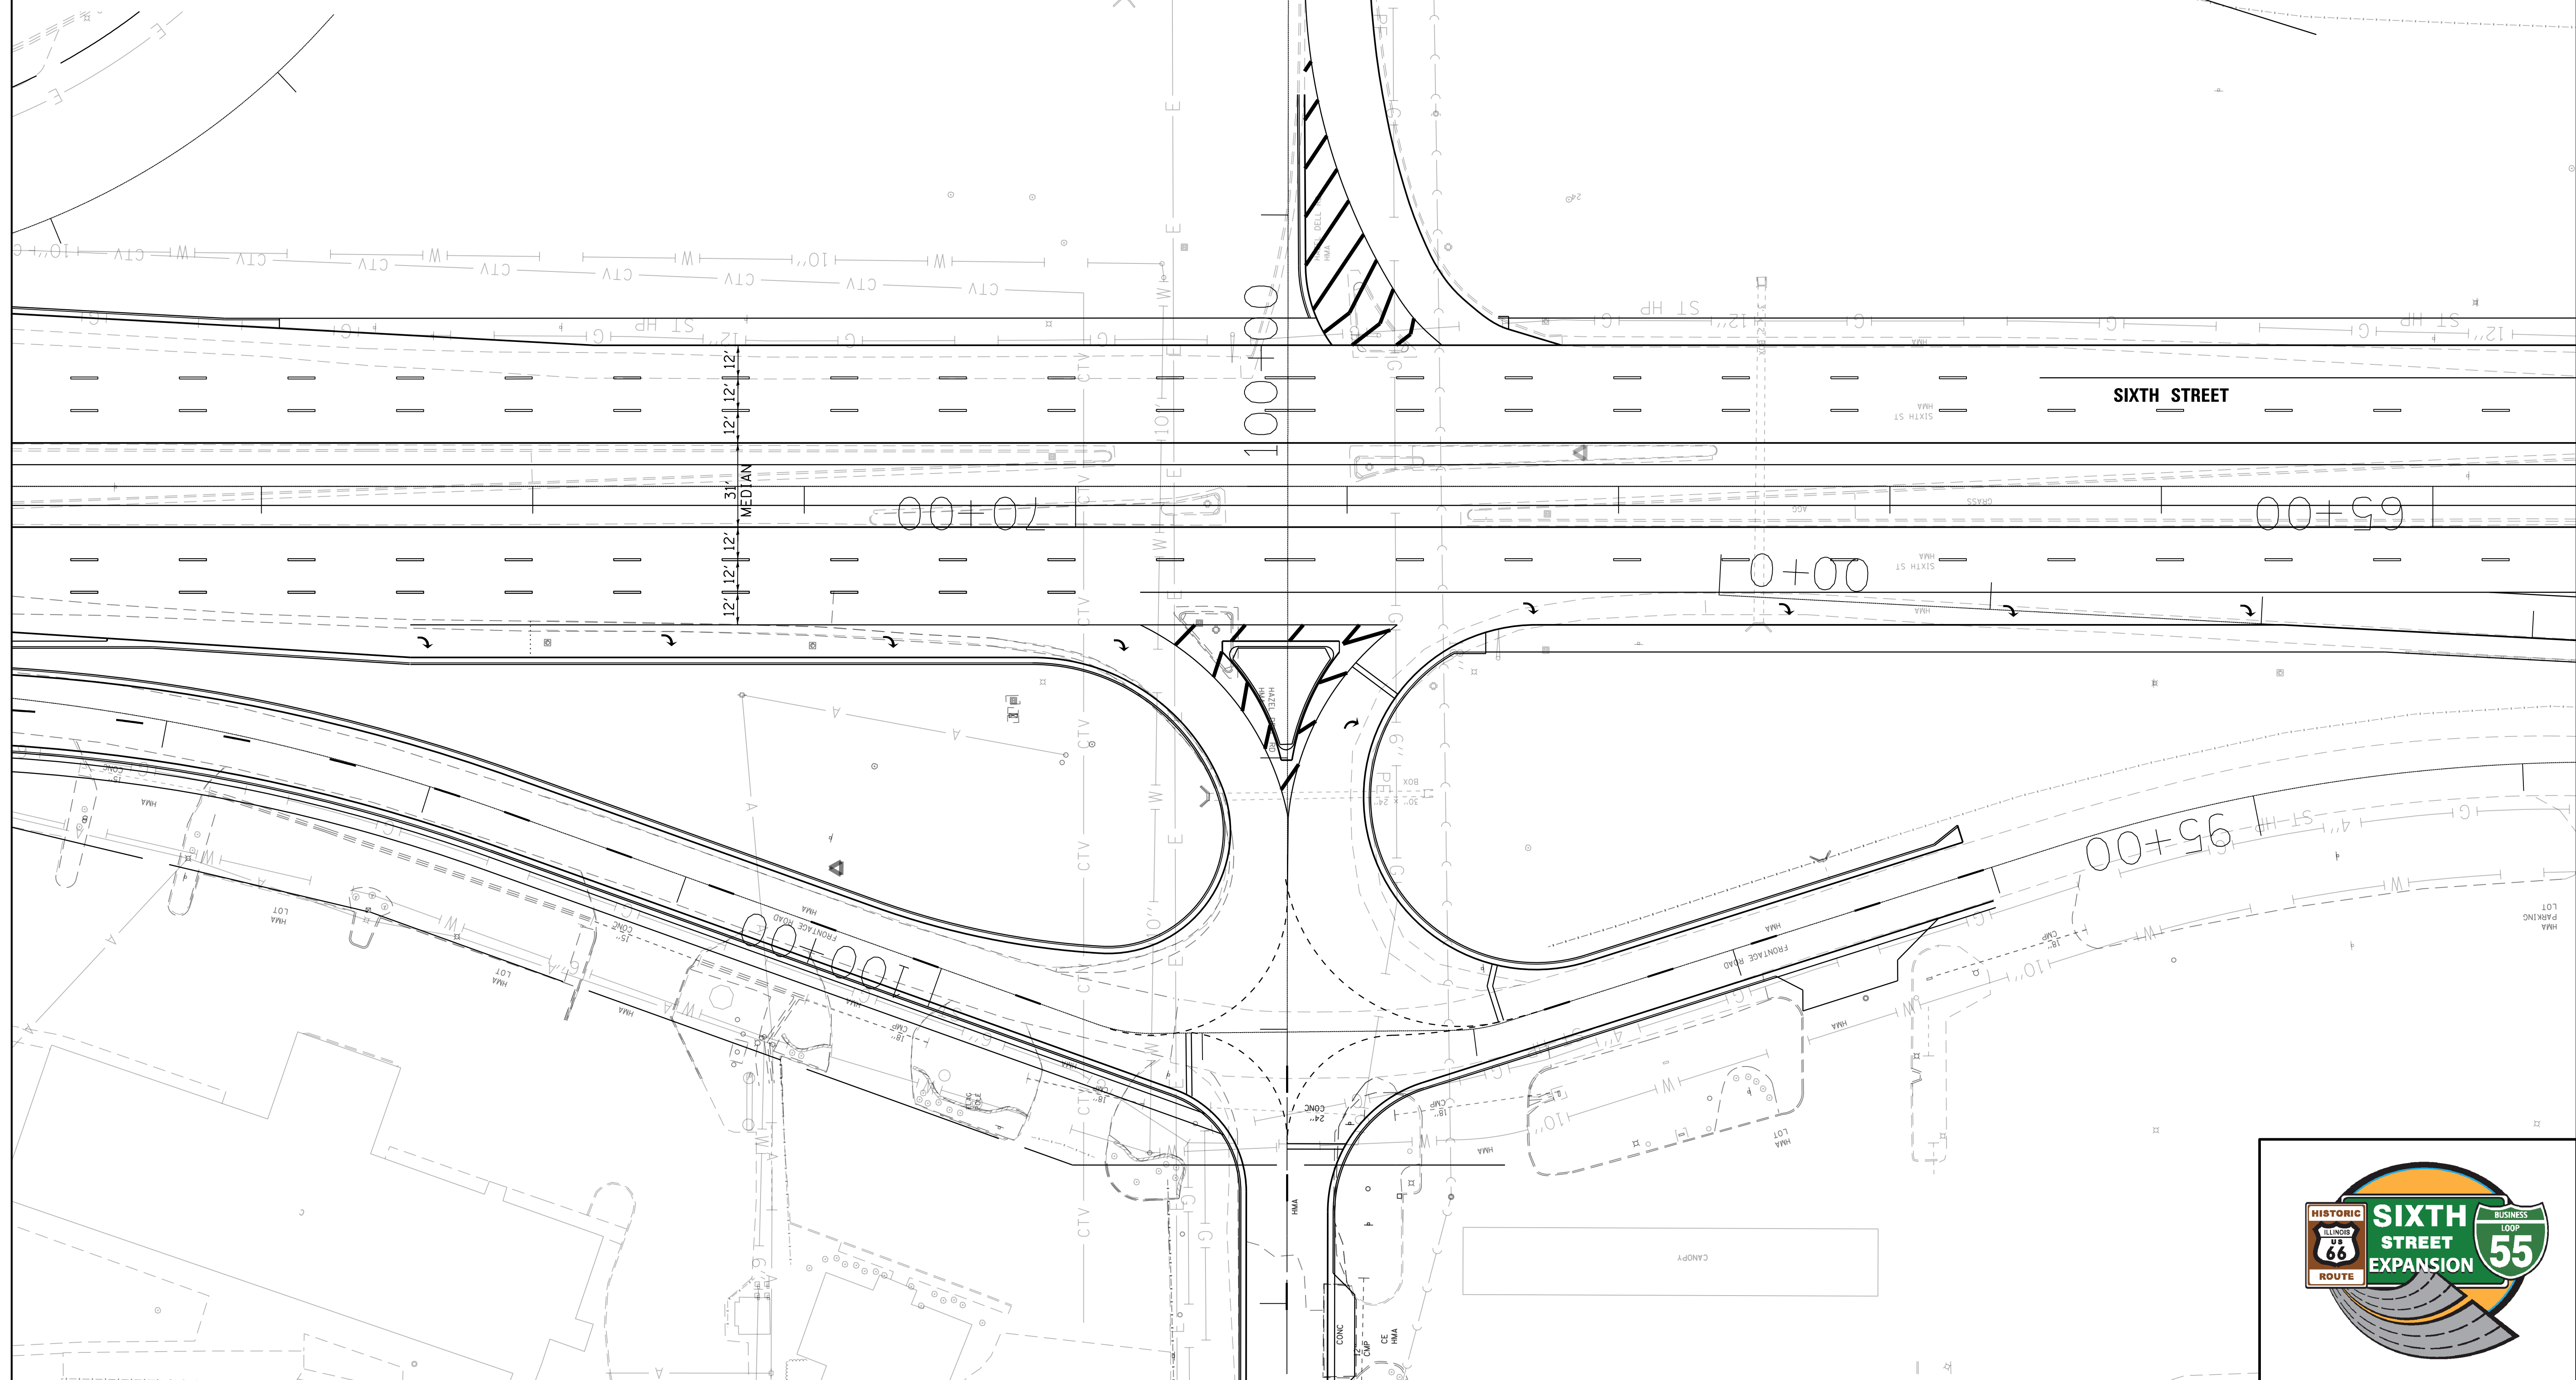


HAZEL DELL ROAD RIGHT-IN RIGHT-OUT ALTERNATIVE

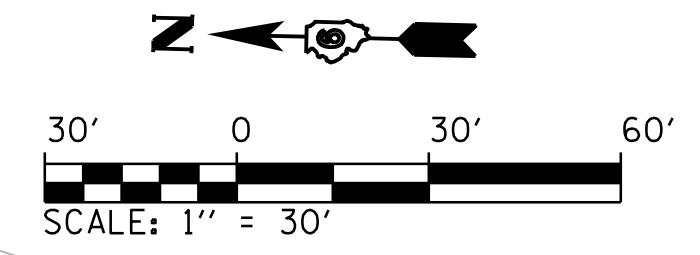

FILE NAME = L:\IDOT\1006602\Draw\CADD_Sheets\...	USER NAME = Rob Heady	DESIGNED - CMT	REVISED -	STATE OF ILLINOIS DEPARTMENT OF TRANSPORTATION	SOUTH SIXTH STREET EXPANSION STUDY SIXTH STREET AT HAZEL DELL ROAD				F.A. RTE.	SECTION	COUNTY	TOTAL SHEETS	SHEET NO.
	PLOT SCALE = 30.0000' / in.	CHECKED - IDOT	REVISED -		SCALE:	SHEET	OF	SHEETS	STA.	TO	STA.	ILLINOIS	FED. AID PROJECT
PLOT DATE = 4/2/2014 - 9:45:16 AM	DATE - 4/3/2014	REVISED -	REVISED -		CONTRACT NO.								