
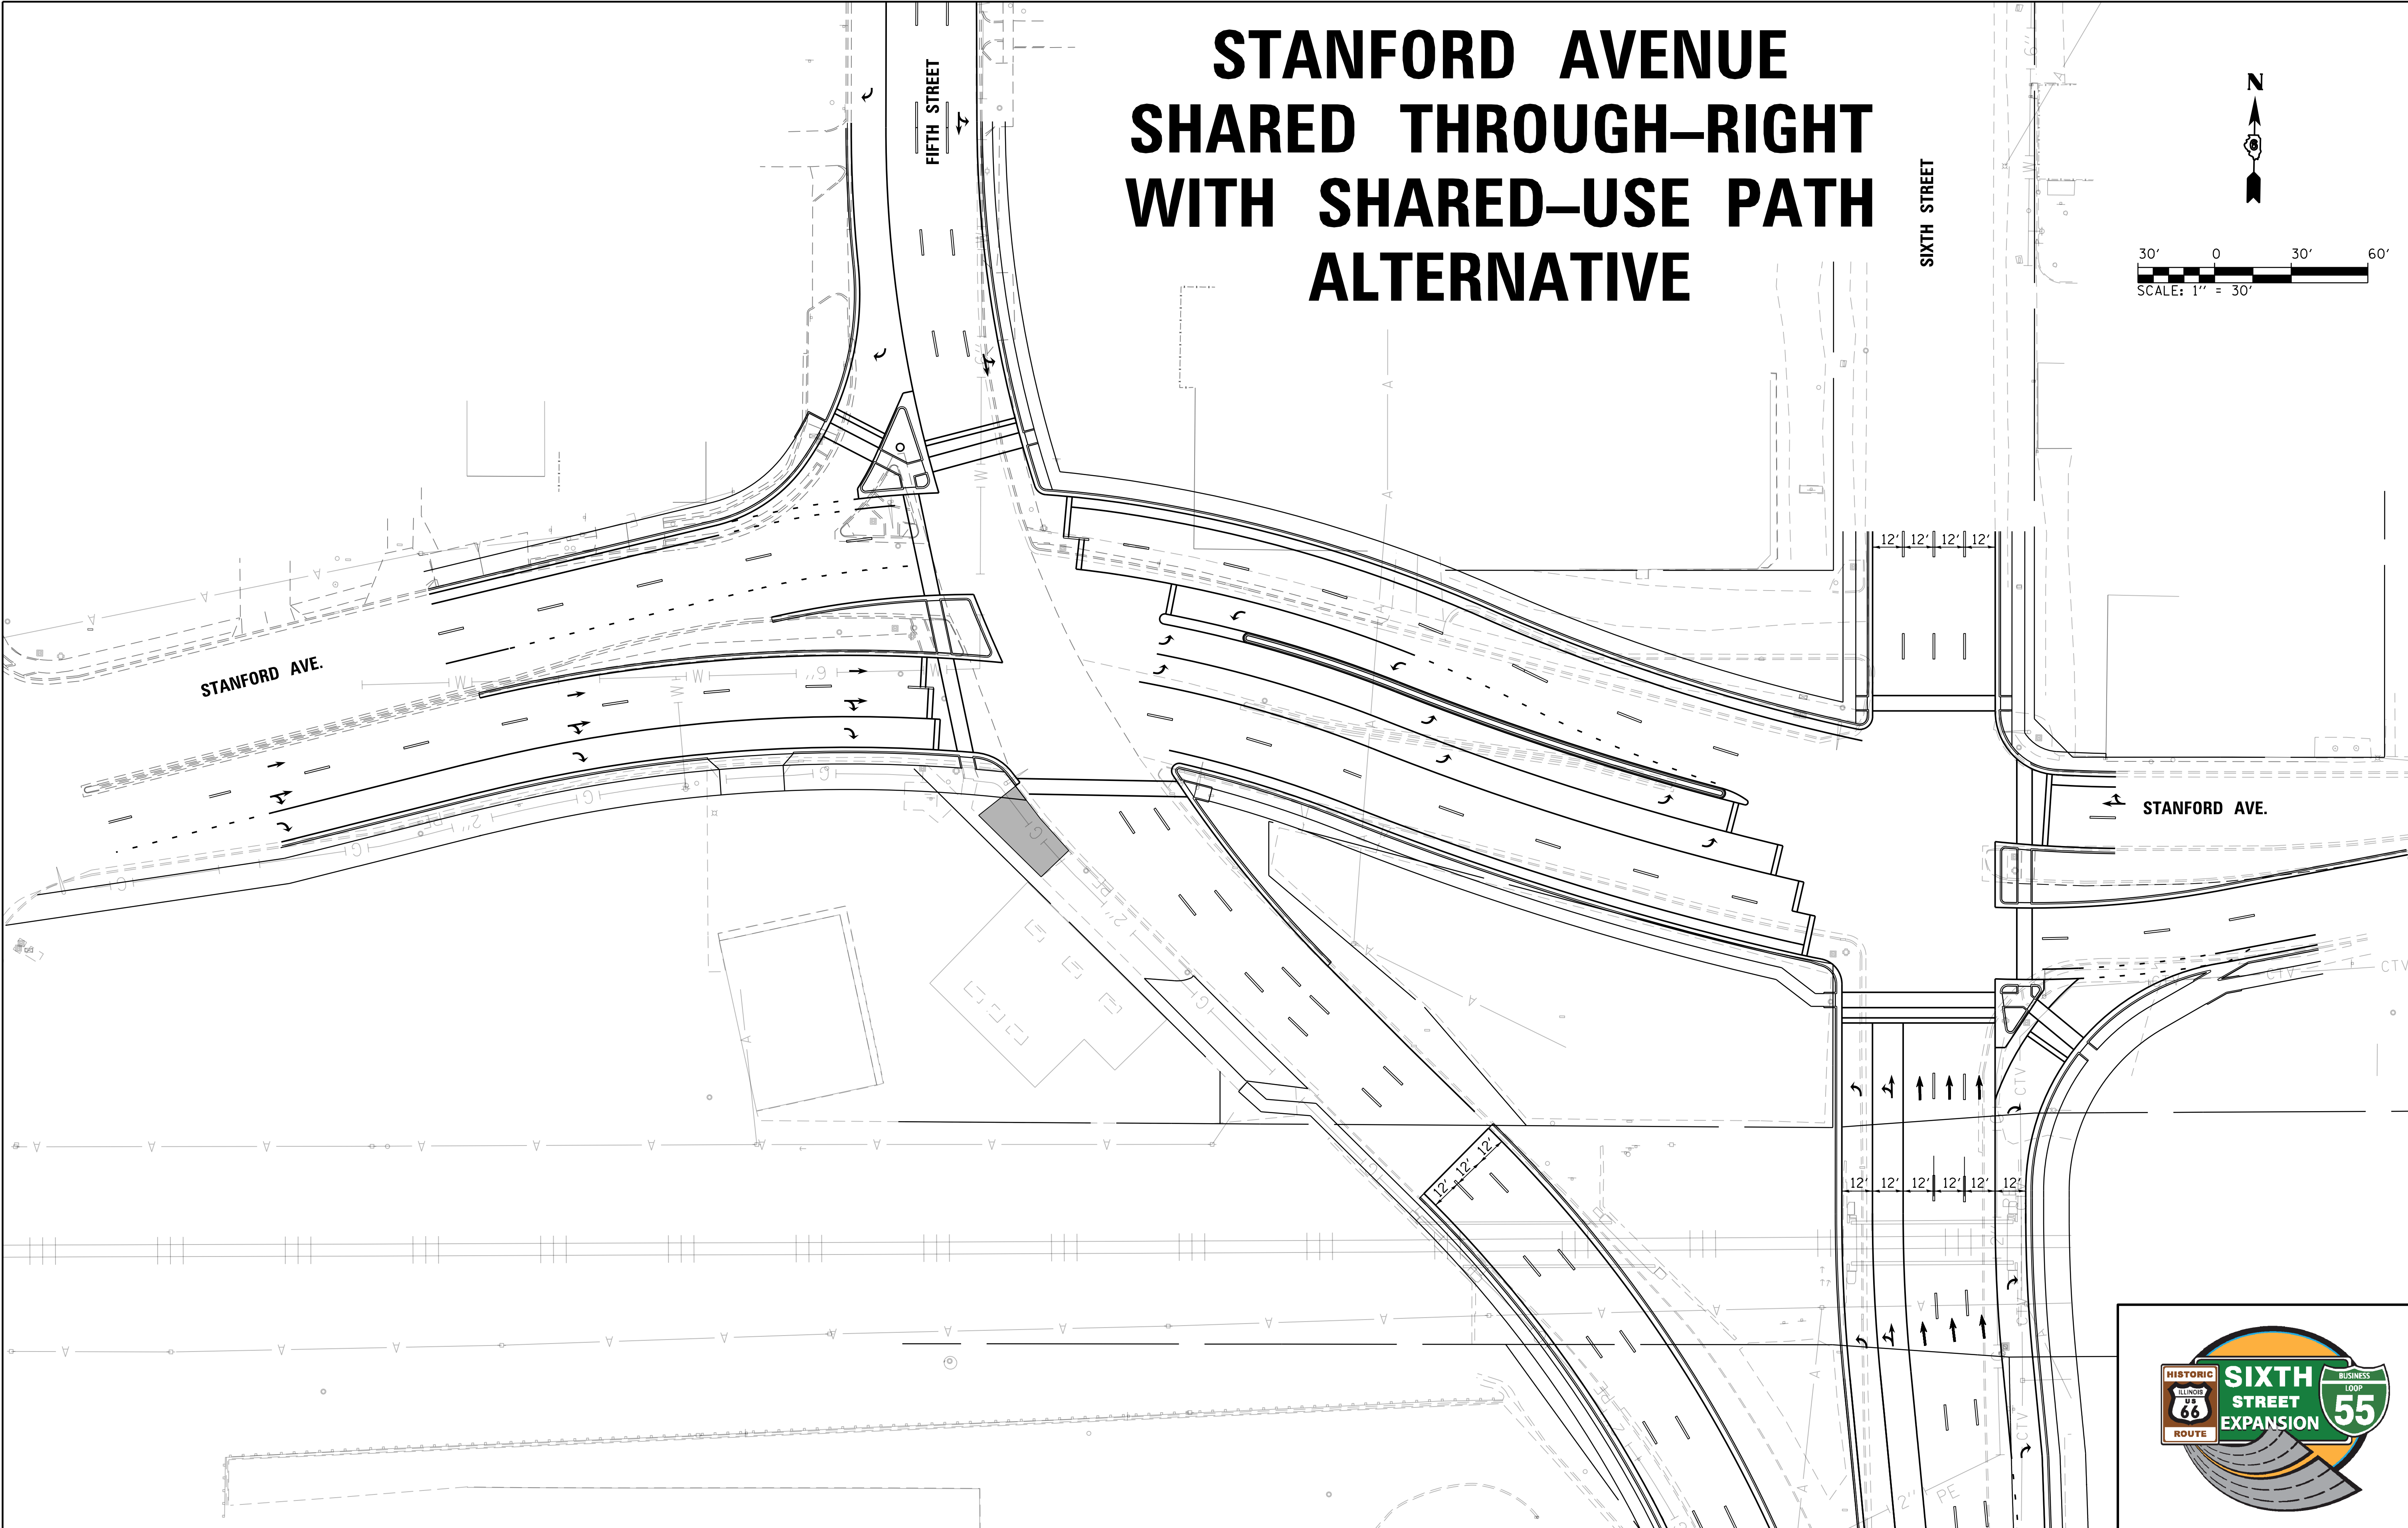


STANFORD AVENUE SHARED THROUGH-RIGHT WITH SHARED-USE PATH ALTERNATIVE

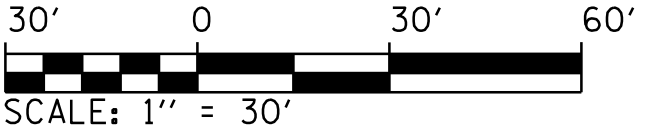

FILE NAME =
L:\IDOT\1006602\Draw\CADD_Sheets\...

USER NAME = Rob Heady
PLOT SCALE = 30.0000' / in.
PLOT DATE = 4/2/2014 - 9:36:35 AM

DESIGNED - CMT
DRAWN - CMT
CHECKED - IDOT
DATE - 4/3/2014

REVISED -
REVISED -
REVISED -
REVISED -

**STATE OF ILLINOIS
DEPARTMENT OF TRANSPORTATION**

**SOUTH SIXTH STREET EXPANSION STUDY
SIXTH STREET AT STANFORD AVE. INTERSECTION**
SCALE: SHEET OF SHEETS STA. TO STA.

F.A. RTE.	SECTION	COUNTY	TOTAL SHEETS	SHEET NO.
		SANGAMON		
CONTRACT NO.				
ILLINOIS FED. AID PROJECT				